


Images are artist renderings and may contain optional and/or on-site items. Consult your Builder/Dealer for details.

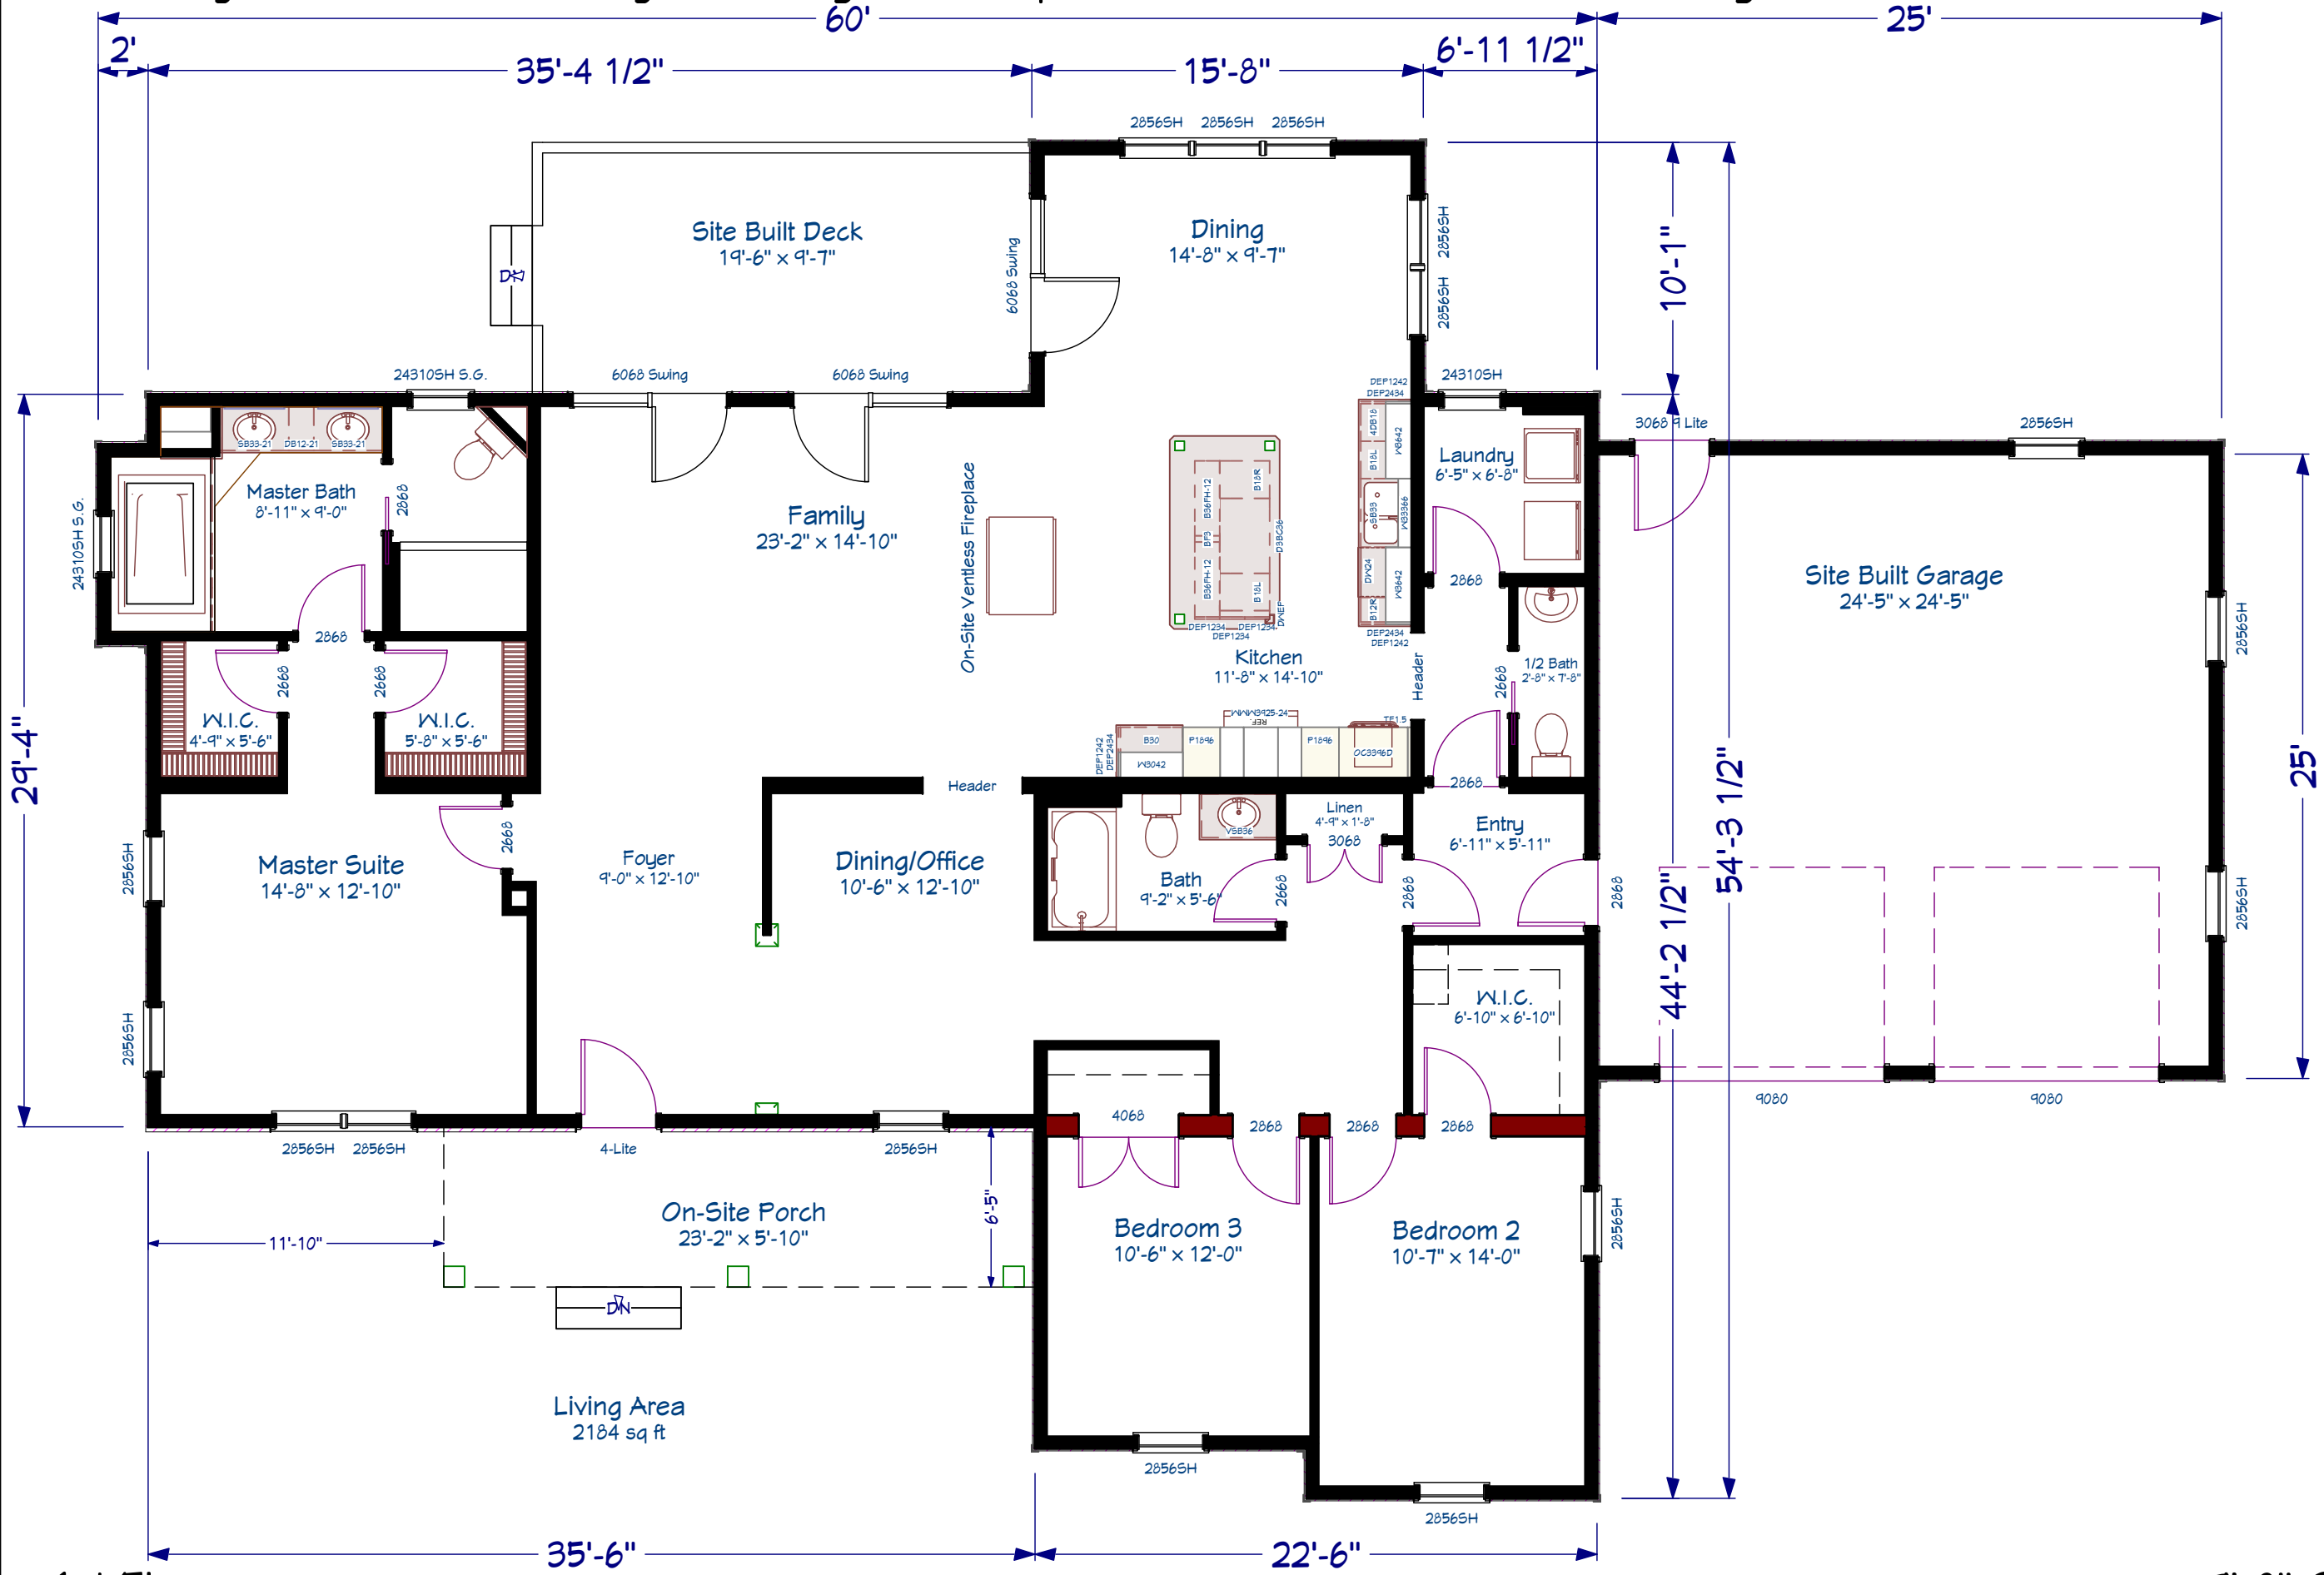

No	Description	By
1	Onit Side Panel STD Washer-Dryer	DRS
2	Mail Colors	DRS

**YSR**  
**Cust**

**Project Description:**  
 VA Building Solutions VA  
 Customer: Garrett  
 Salesman: Gus Angels

**Drawings Provided By:**  
 Ritz-Craft Corporation  
 www.ritz-craft.com  
 Designer: Dru Starook

**Confirm #**  
5089512b

**Date**  
4/1/2013

**Scale**  
5/32"=1'-0"

**SHEET #**  
1

9'-0" Ceilings

Images are artist renderings and may contain optional and/or on-site items. Consult your Builder/Dealer for details.



Exterior Elevation Front



Exterior Elevation Back

No	Description	By	DRS
2	Ornit Slideless STD Washer-Dryer		DRS
1	Mail Colors		DRS

**YSR**  
**Cust**

Project Description: VA  
 YA Building Solutions VA  
 Customer: Garrett  
 Salesman: Gus Angels

Drawings Provided By:  
 Ritz-Craft Corporation  
 www.ritz-craft.com  
 Designer: Dru Starook

Confirm #  
 5089512b

Date  
 4/1/2013


Scale  
 5/32"=1'-0"

SHEET #


**2**

7/12 Roof

Images are artist renderings and may contain optional and/or on-site items. Consult your Builder/Dealer for details.

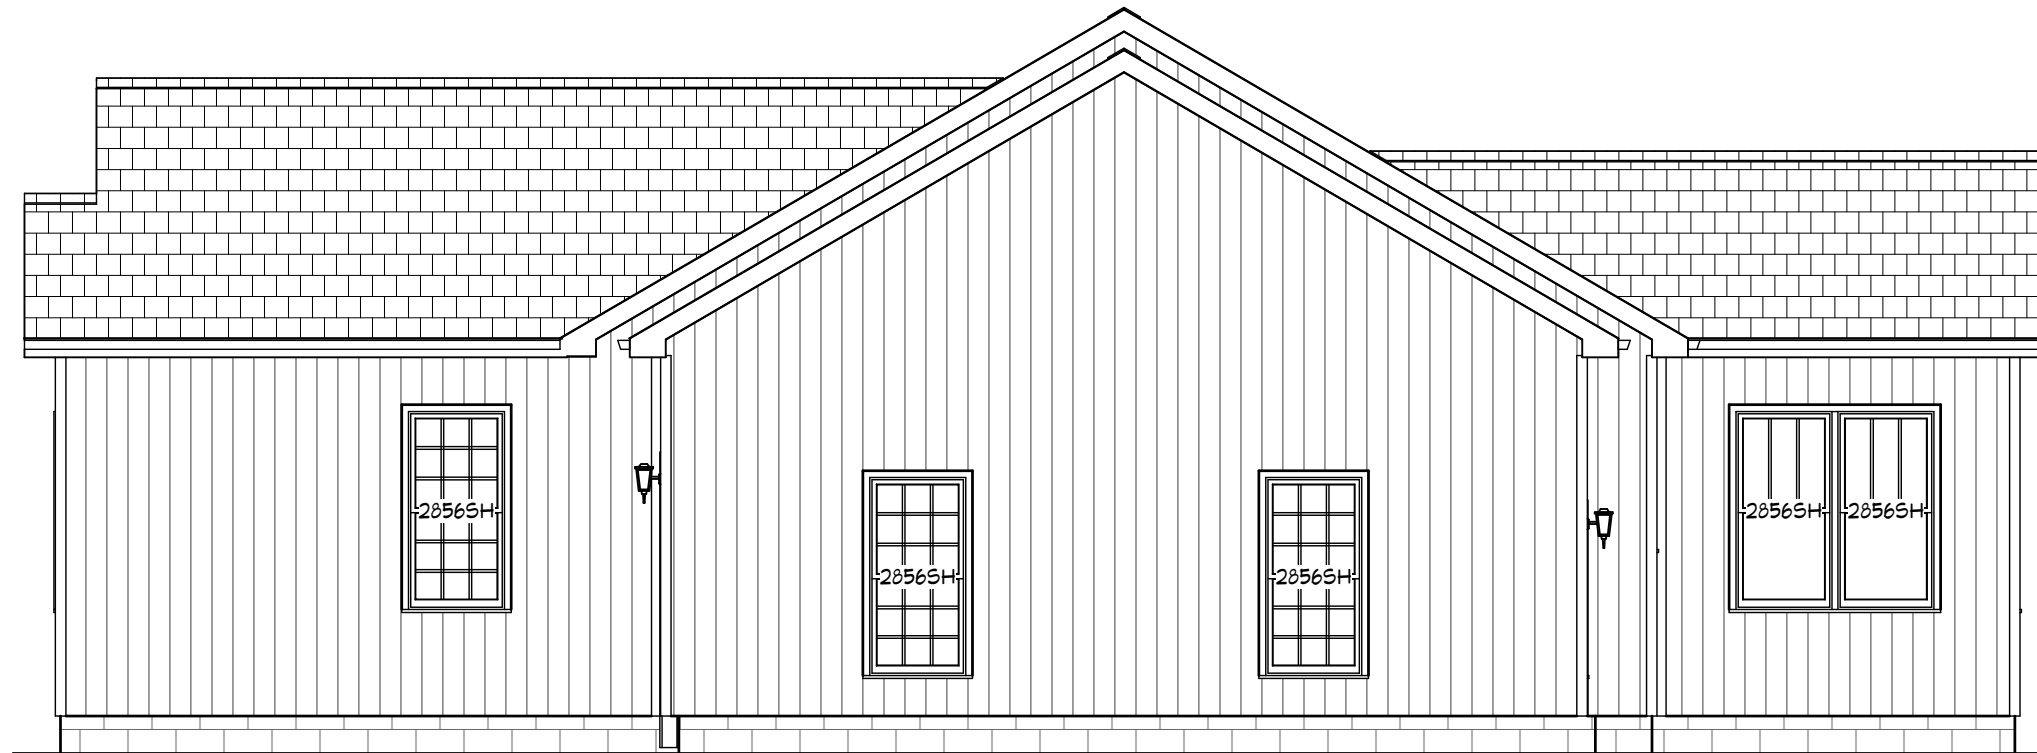

Exterior Elevation Right

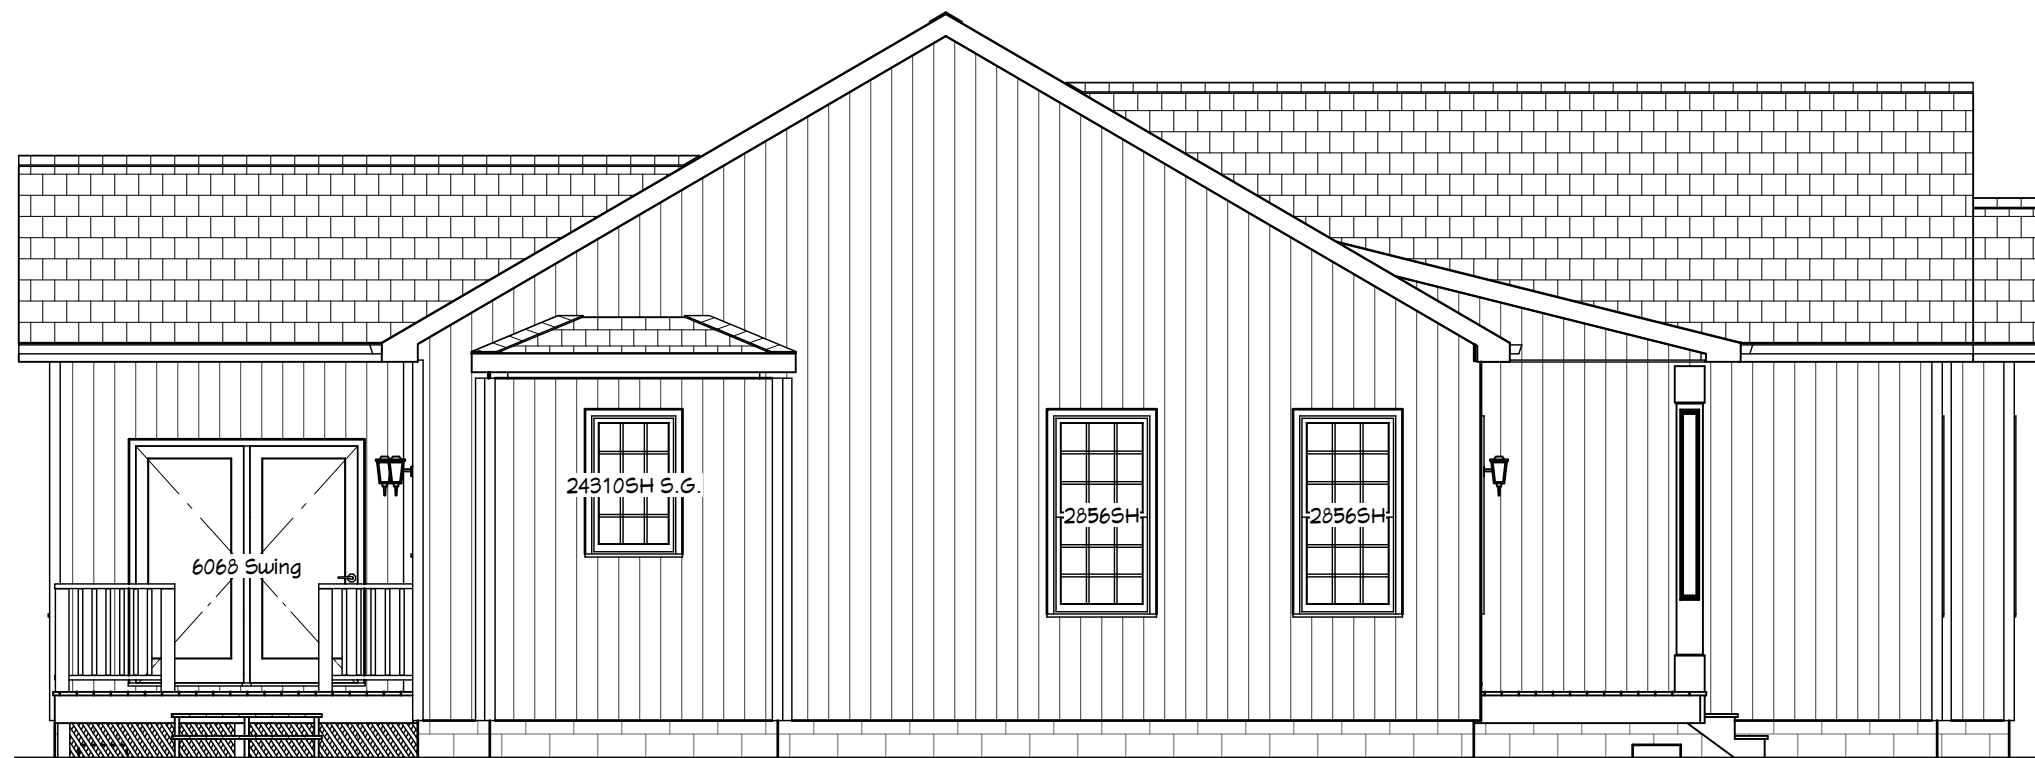

Exterior Elevation Left

No	Description	By
1	Mail Colors	DRS
2	Onit Sidelite STD Washer-Dryer	DRS

**YSR**  
**Cust**

Project Description: **VA**  
**VA Building Solutions**  
 Customer: **Garrett**  
 Salesman: **Gus Angels**

Drawings Provided By:  
**Ritz-Craft Corporation**  
[www.ritz-craft.com](http://www.ritz-craft.com)  
 Designer: **Dru Starook**

Confirm #  
 5089512b

Date  
 4/1/2013

Scale  
 3/16"=1'-0"

SHEET #

**3**

7/12 Roof

Images are artist renderings and may contain optional and/or on-site items. Consult your Builder/Dealer for details.



No	Description	By
2	Ornit Sidelite	STJ/Maehle-Dryer
1	PNB Colors	DRS

**YSR**  
**Cust**

**Project Description:**  
 YA Building Solutions VA  
 Customer: Garrett  
 Salesman: Gus Angels

**Drawings Provided By:**  
 Ritz-Craft Corporation  
 www.ritz-craft.com  
 Designer: Dru Starook

**Confirm #**  
5089512b

**Date**  
4/1/2013

**Scale**

**SHEET #**  
**4**

Images are artist renderings and may contain optional and/or on-site items. Consult your Builder/Dealer for details.



No	Description	By
2	Ornit Sidelite	STJ/Maehle-Dryer
1	PNB Colors	DRS

**YSR**  
**Cust**

**Project Description:**  
**YA Building Solutions** YA  
 Customer: Garrett  
 Salesman: Gus Angels

**Drawings Provided By:**  
**Ritz-Craft Corporation**  
 www.ritz-craft.com  
 Designer: Dru Starook

**Confirm #**  
5089512b

**Date**  
4/1/2013

**Scale**

**SHEET #**  
**5**

Images are artist renderings and may contain optional and/or on-site items. Consult your Builder/Dealer for details.



No	Description	By
2	Ornit Sidelite	STJ
1	Mail Colors	DRS

**VSR**  
**Cust**

**Project Description:**  
**VA Building Solutions** VA  
 Customer: Garrett  
 Salesman: Gus Angels

**Drawings Provided By:**  
**Ritz-Craft Corporation**  
 www.ritz-craft.com  
 Designer: Dru Starook

**Confirm #**  
5089512b

**Date**  
4/1/2013

**Scale**

**SHEET #**  
**6**

Images are artist renderings and may contain optional and/or on-site items. Consult your Builder/Dealer for details.



No	Description	By
2	Ornit Sidelite	STJ/Naehle-Dryer
1	PNB Colors	DRS

**YSR**  
**Cust**

**Project Description:**  
**YA Building Solutions** VA  
 Customer: Garrett  
 Salesman: Gus Angels

**Drawings Provided By:**  
**Ritz-Craft Corporation**  
[www.ritz-craft.com](http://www.ritz-craft.com)  
 Designer: Dru Starook


**Confirm #**  
5089512b

**Date**  
4/1/2013


**Scale**

**SHEET #**  
**7**



Images are artist renderings and may contain optional and/or on-site items. Consult your Builder/Dealer for details.

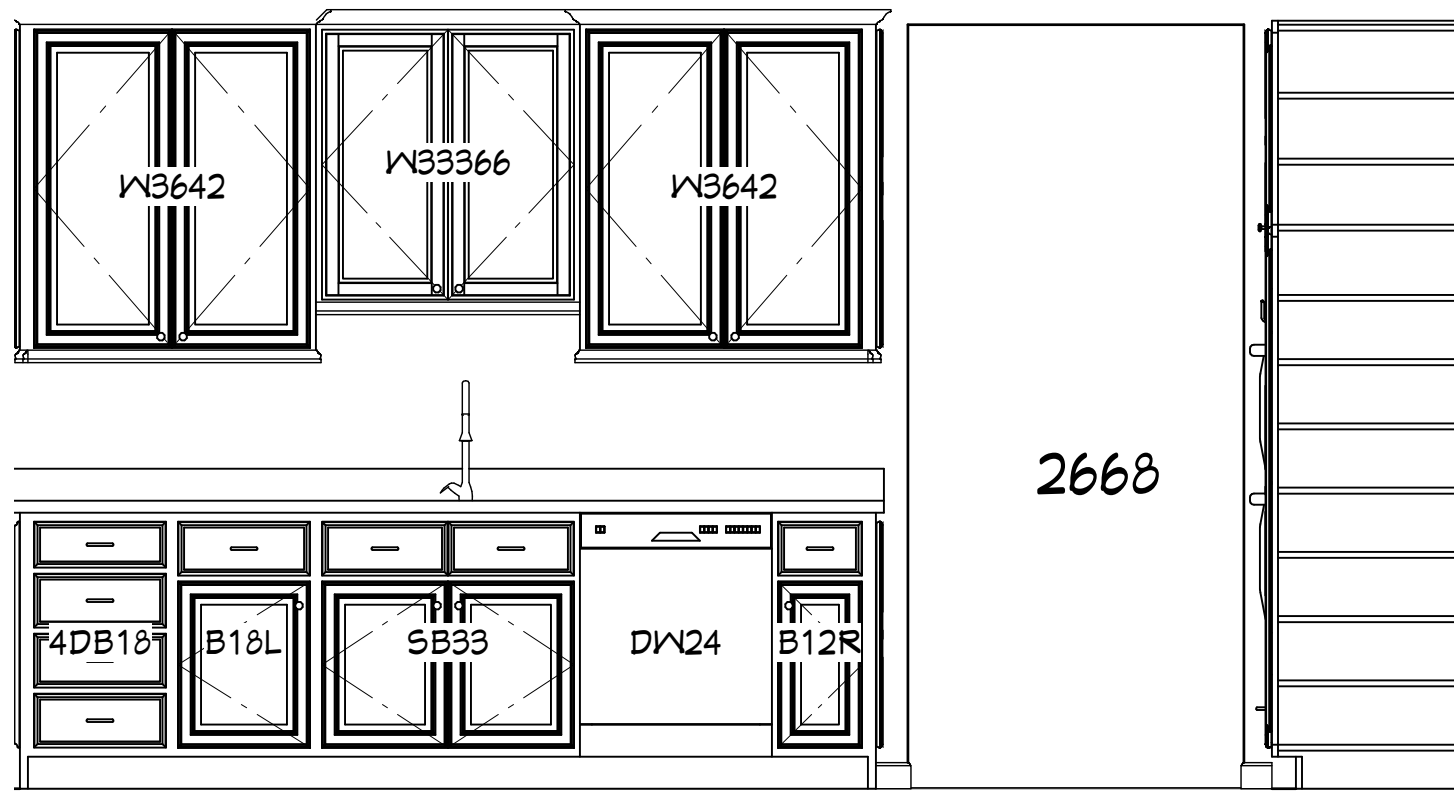

Kitchen Elevation E

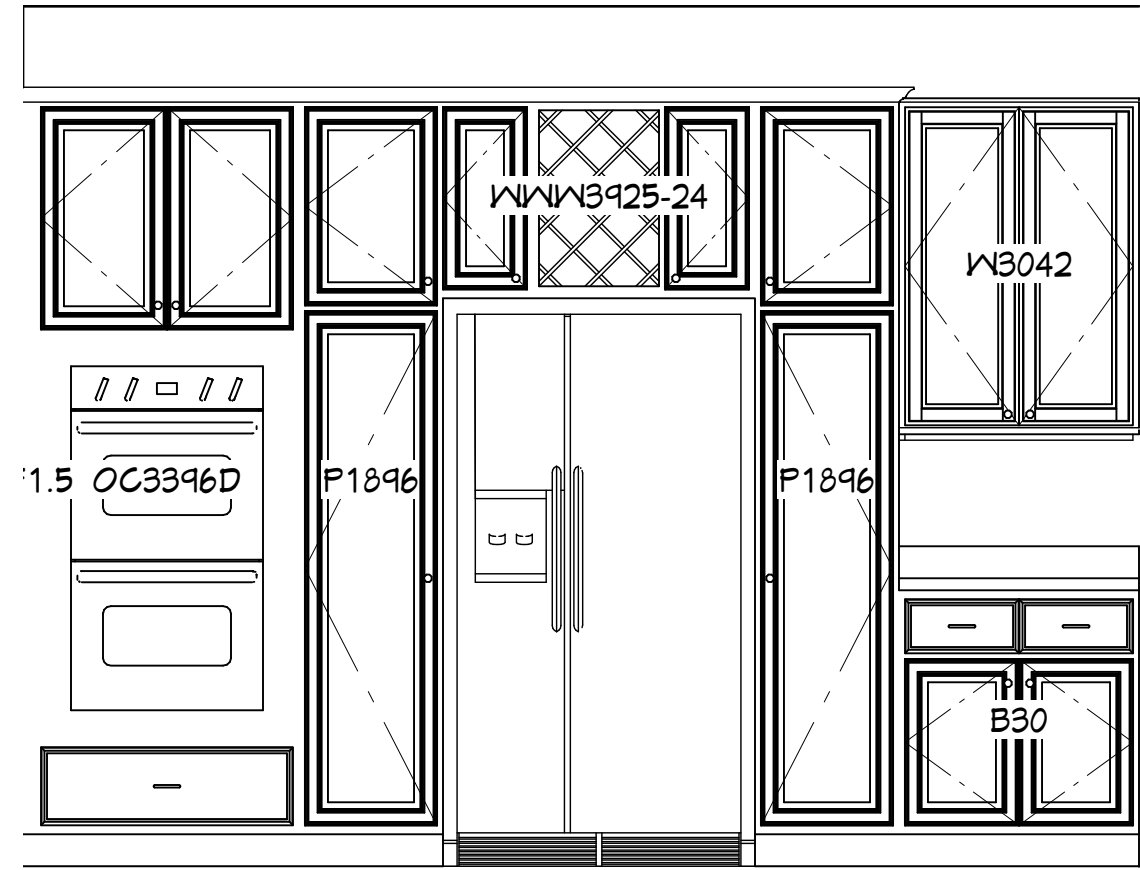

Kitchen Elevation S

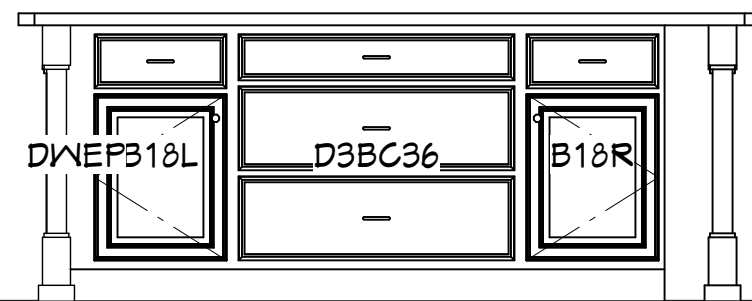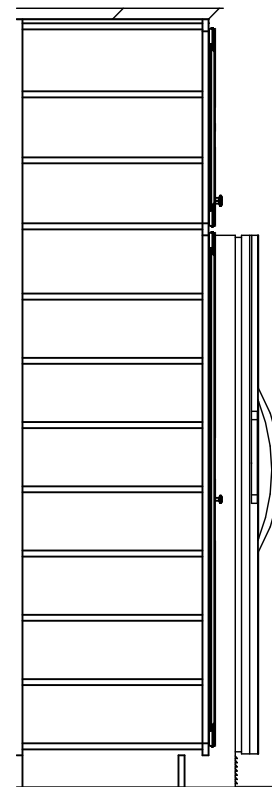

Kitchen Elevation Island

No	Description	By
2	Onit SlideIn5TD Washer-Dryer	DRS
1	Mail Colors	DRS

**YSR**  
Cust

Project Description: VA  
 YA Building Solutions VA  
 Customer: Garrett  
 Salesman: Gus Angels

Drawings Provided By:  
 Ritz-Craft Corporation  
 www.ritz-craft.com  
 Designer: Dru Starook

Confirm #  
5089512b

Date  
4/1/2013

Scale

SHEET #  
**8**



Images are artist renderings and may contain optional and/or on-site items. Consult your Builder/Dealer for details.



No	Description	By
2	Ornit Sidelitee5TD Washer-Dryer	DRS
1	PNB1 Colors	DRS

**YSR**  
**Cust**

**Project Description:** YA  
**YA Building Solutions** YA  
 Customer: Garrett  
 Salesman: Gus Angels

**Drawings Provided By:**  
**Ritz-Craft Corporation**  
 www.ritz-craft.com  
 Designer: Dru Starook

**Confirm #**  
5089512b

**Date**  
4/1/2013

**Scale**

**SHEET #**  
**9**

Images are artist renderings and may contain optional and/or on-site items. Consult your Builder/Dealer for details.



No	Description	By
2	Ornit Slideless STD Washer-Dryer	DRS
1	PNBli Colors	DRS

**YSR**  
**Cust**

**Project Description:** YA  
**YA Building Solutions** YA  
 Customer: Garrett  
 Salesman: Gus Angels

**Drawings Provided By:**  
**Ritz-Craft Corporation**  
[www.ritz-craft.com](http://www.ritz-craft.com)  
 Designer: Dru Starook

**Confirm #**  
5089512b

**Date**  
4/1/2013

**Scale**

**SHEET #**  
**10**

Images are artist renderings and may contain optional and/or on-site items. Consult your Builder/Dealer for details.



No	Description	By
2	Ornit Slideless STD Washer-Dryer	DRS
1	Wall Colors	DRS

**YSR**  
**Cust**

**Project Description:** YA  
**YA Building Solutions** YA  
 Customer: Garrett  
 Salesman: Gus Angels

**Drawings Provided By:**  
**Ritz-Craft Corporation**  
 www.ritz-craft.com  
 Designer: Dru Starook

**Confirm #**  
5089512b

**Date**  
4/1/2013

**Scale**

**SHEET #**  
**11**

Images are artist renderings and may contain optional and/or on-site items. Consult your Builder/Dealer for details.



No	Description	By
2	Ornit Side Panel STD Washer-Dryer	DRS
1	Panel Colors	DRS

**YSR**  
**Cust**

**Project Description:** YA  
**YA Building Solutions** YA  
 Customer: Garrett  
 Salesman: Gus Angels

**Drawings Provided By:**  
**Ritz-Craft Corporation**  
[www.ritz-craft.com](http://www.ritz-craft.com)  
 Designer: Dru Starook

**Confirm #**  
5089512b

**Date**  
4/1/2013

**Scale**

**SHEET #**  
**12**